



Typical Floor Layout

Scale 1:50 @ A3

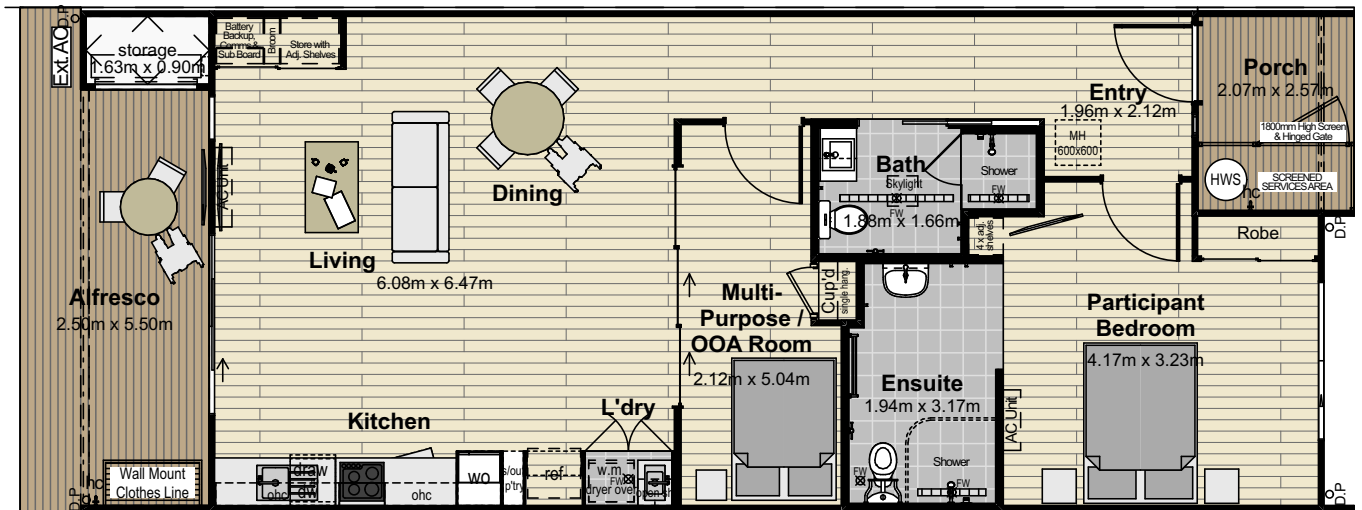


Typical Floor Layout

Scale 1:100 @ A4

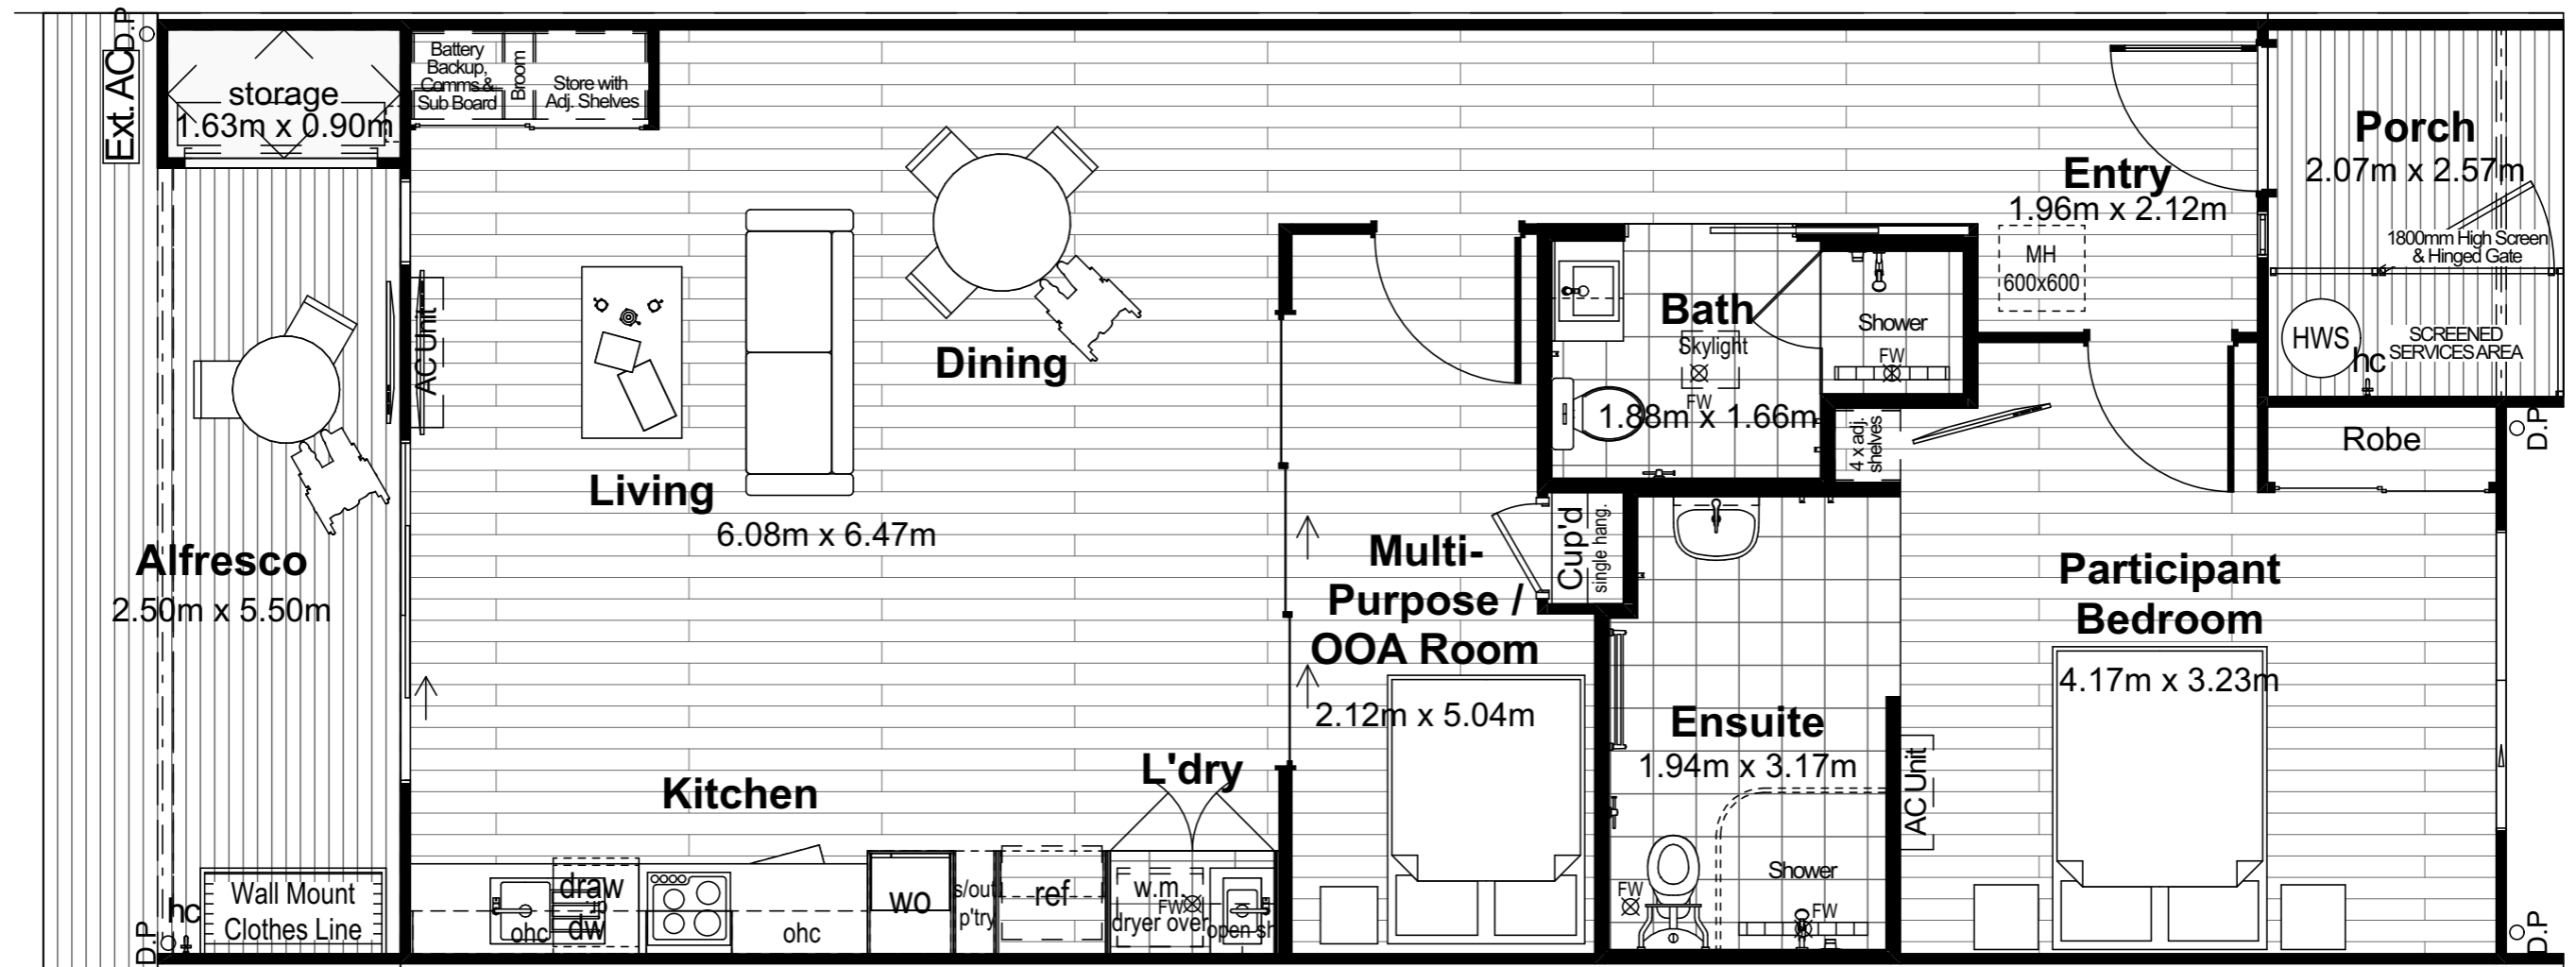

Typical Floor Layout
 Scale 1:50 @ A3

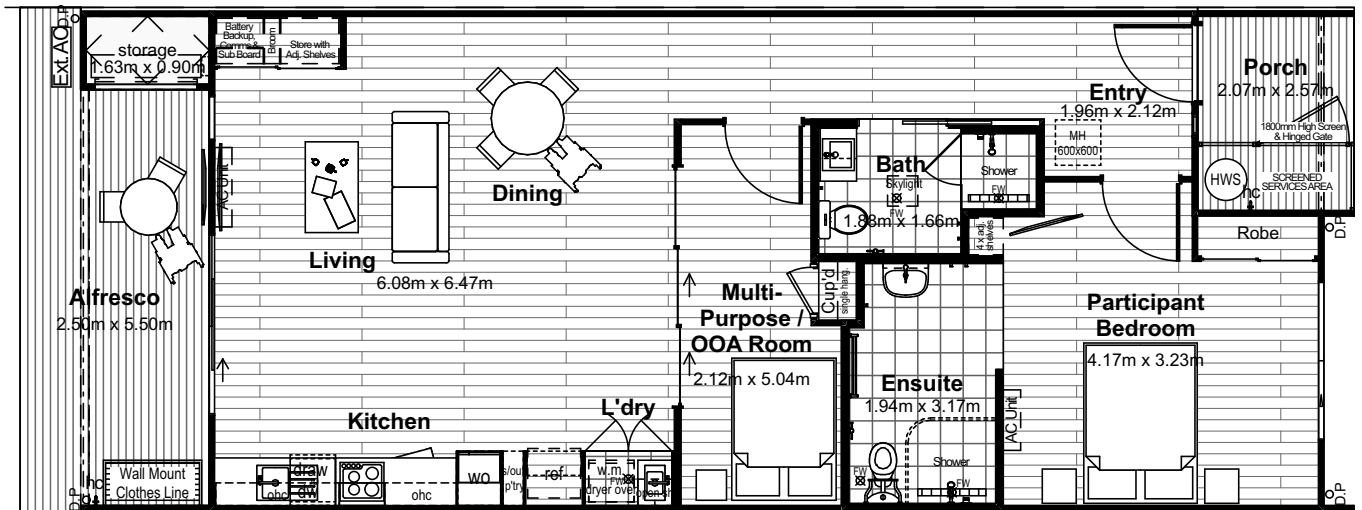

Typical Floor Layout

Scale 1:100 @ A4